


ATTACHMENT I – Planning Documentation

C:\Users\BROOKMAN~1\AppData\Local\Temp\AcPublish_17484\MD7-727-15558384-CAL02872_NSB_FZD_Rev 6_10.08.24.dwg 10/22/2024 9:46pm rbrownjng

[illegible]

 

DO NOT SCALE DRAWINGS. CONTRACTORS MUST VERIFY ALL DIMENSIONS AND VARIATIONS ON INDICATIONS TO WORK. APPROVED BY THE PROJECT ENGINEER. THE PROJECT ENGINEER'S SIGNATURE AND SEAL ARE REQUIRED FOR ALL CHANGES TO THE DRAWINGS. 

6 10/08/24 SURVEY UPDATE

5 08/22/24 CLIENT COMMENTS

4 07/30/24 RECOVERED ENCLOSURE WEST & TURNER ST FROM WEST PL

3 09/29/23 JK 3RD COMMENTS

2 07/24/23 JK 2ND COMMENTS

No. Date Action

Plans Prepared For:

MD7

10590 WEST OCEAN AIR DRIVE
SAN DIEGO, CA 92130

Applicant:

at&t

Your world. Delivered.

Plans Prepared By:

MORRISON HERSHFIELD

Stantec

5100 S MACADAM AVE. UNIT 500
PORTLAND, OR 97259
Tel: 503-586-9138 Fax: 503-586-9136
www.morrisonhershfield.com

Project:

CAL02872

SITE OF CAL02872
8555 PARADISE VALLEY ROAD
SPRING VALLEY, CA 91977
FA: 15558384

Drawing Title:

BPM DETAILS

Project No.:

220348700

Designer:

RB

Date:

10/17/22

Drawn By:

SR

Checked By:

SR

PM Review:

JR

Client Approval:

Issue No.:

6

Drawing No.:

B01.1

SCALE IS LINE ON 34" x 44" 3/4" ONE

6

6

Temporary Silt Fence

SC-1

SECTION 4
Temporary Silt Fence SC-1
4 of 6
May 2017

Temporary Construction Roadway

TC-2

SECTION 4
Temporary Construction Roadway TC-2
4 of 6
May 2017

1

SCALE
N.T.S.

1

SILT FENCE DETAIL

2

SCALE
N.T.S.

2

3

SCALE
N.T.S.

3


CONSTRUCTION ROADWAY DETAIL

4

SCALE
N.T.S.

4

C:\Users\B0000001\OneDrive\Documents\Projects\02872\02872_NSB_J7D_Rev 6.10.08.24.dwg 10/08/2024 9:30am morning

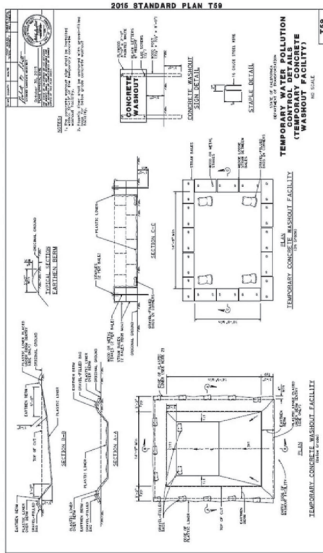

Gallagher
 Caltrans Storm Water Quality Handbooks
 Construction Site BMP Manual
 May 2017

Section 8
Concrete Waste Management WMA-8
515

WM-8

DO NOT SCALE DRAWINGS. CONTRACTOR MUST VERIFY ALL DIMENSIONS AND ASK CONSULTANTS OF ANY ERRORS OR OMISSIONS. NO VARIATIONS OR MODIFICATIONS TO WORK SHALL BE MADE WITHOUT THE WRITTEN APPROVAL OF THE ARCHITECT. ALL PREVIOUS ISSUES OF THIS DRAWING ARE SUPERSEDED BY THE LATEST REVISION. ALL DRAWINGS AND SPECIFICATIONS REMAIN THE PROPERTY OF MORRISON HERSHFIELD CORPORATION. NEITHER MORRISON HERSHFIELD NOR THE ARCHITECT WILL BE PROVIDING A CONSTRUCTION REVIEW OF THIS PROJECT.

6	10/08/24	SURVEY UPDATE
5	08/22/24	CLIENT COMMENTS
4	07/30/24	REQUIRED ENCLOSURE WEST CLOSER TO FROM WEST PL
3	08/29/23	JX 3RD COMMENTS
2	07/24/23	JX 2ND COMMENTS
No.	Date	Action

Plans Prepared For:



10590 WEST OCEAN AIR DRIVE
SAN DIEGO, CA 92130

Applicant:  Your world. Delivered.

Plans Prepared By:

 MORRISON
HERSHFIELD

 Stantec

5100 S MACADAM AVE., UNIT 500
PORTLAND, OR 97239

Tel: 503-595-9128 Fax: 503-595-9136
www.morrisonhershfield.com

Project: CAL02872
SITE ID: CAL02872
8555 PARADISE VALLEY ROAD
SPRING VALLEY, CA 91977
FA: 15558384

Drawing Title:

BMP DETAILS

Project No.: 220348700		
Designer: RB	Date: 10/17/22	
Drawn By: SV	Checked By: —	
PM Review: JR	Client Approval	
Issue No.:	Drawing No.	


6	B01.2
---	-------


SCALE IS BASED ON 22" X 34" 70" SIZE


SCALE IS BASED ON 22" X 34" "D" SIZE

CONCRETE WASHOUT DETAIL	1	2
	SCALE N.T.S.	SCALE N.T.S.
	NOT USED	

NOT USED		3		NOT USED		4	
		SCALE N.T.S.				SCALE N.T.S.	
1		2		3		4	
				▲			
						5	

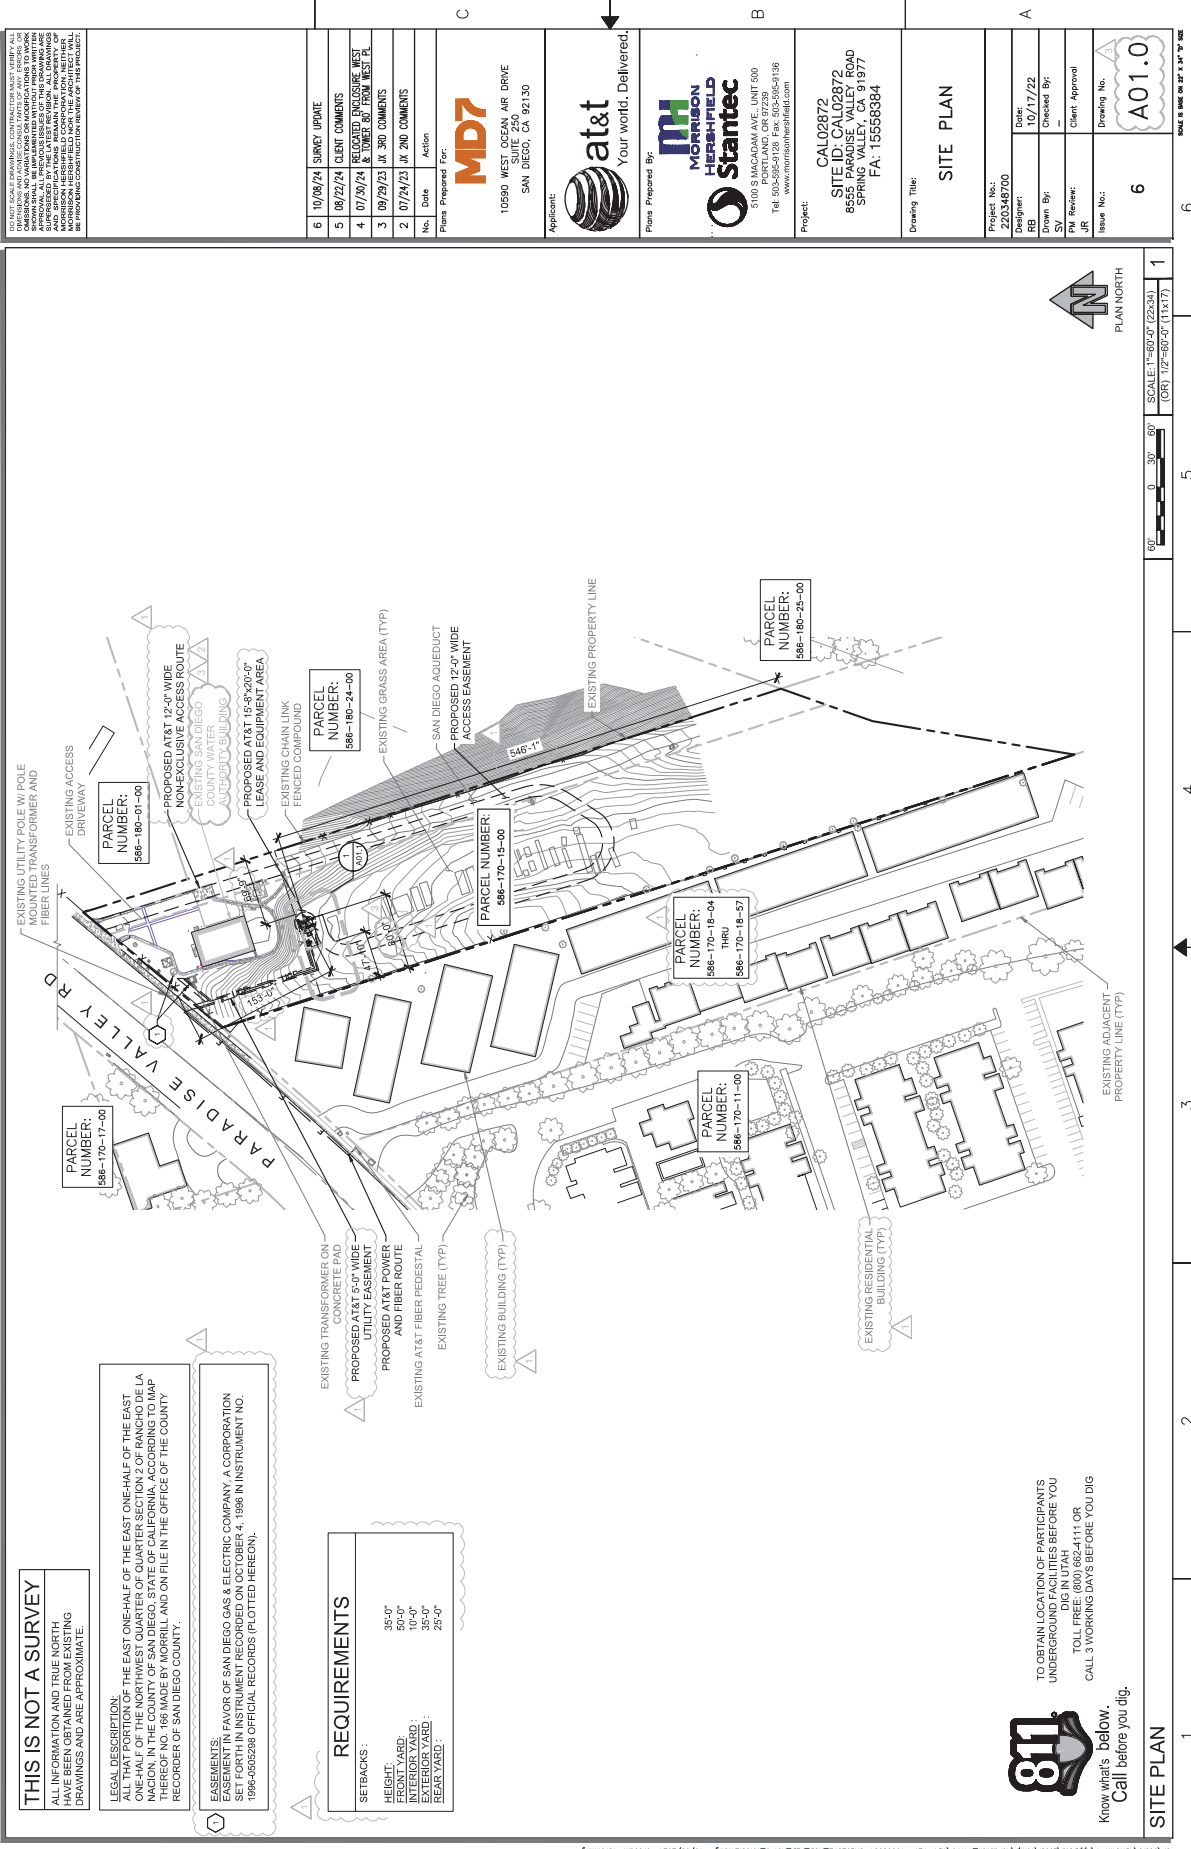

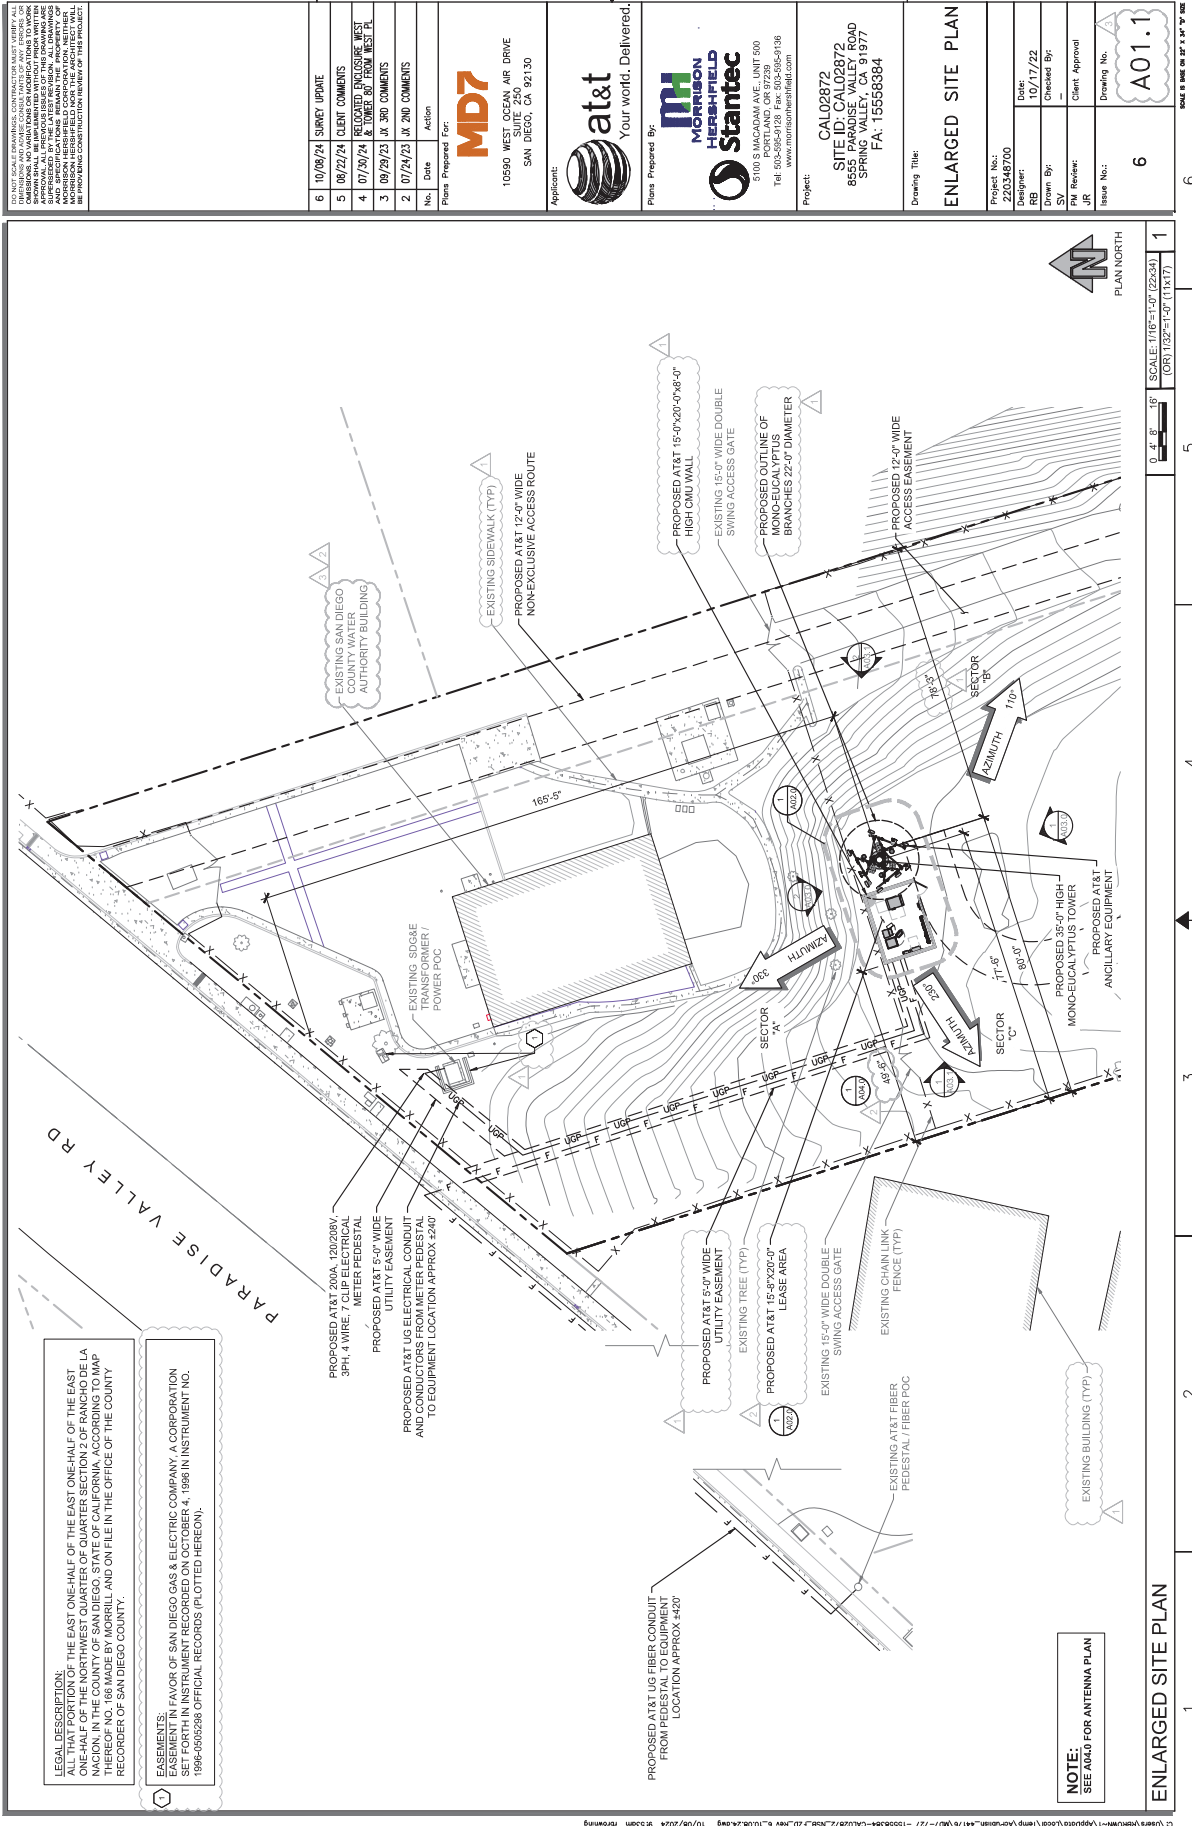

 

PROJECT LOCAL JURISDICTIONS CONTRACTORS MUST VERIFY ALL DIMENSIONS AND VARIATIONS ON INDICATIONS TO WORK. APPROVED FOR THE PROJECT. THE CONTRACTOR SHALL BE RESPONSIBLE FOR OBTAINING ALL NECESSARY PERMITS AND APPROVED FOR THE PROJECT.

6	10/06/24	SURVEY UPDATE
5	08/22/24	CLIENT COMMENTS
4	07/30/24	RECEIVED ENCLOSURE WEST TOWER 80' FROM WEST PL
3	09/29/23	JX 360 COMMENTS
2	07/24/23	JX 260 COMMENTS

MD7

10090 WEST OCEAN AIR DRIVE
SAN DIEGO, CA 92130

at&t

Your world. Delivered.

MORRISON HERSHFIELD
Stantec

5100 S MACADAM AVE. UNIT 500
PORTLAND, OR 97259
Tel: 503-586-9138 Fax: 503-586-9136
www.morrisonhershfield.com

Project:

CAL02872

SITE OF CAL02872
8555 PARADISE VALLEY ROAD
SPRING VALLEY, CA 91977
FA: 15558384

Drawing Title:

ELEVATIONS

Project No.:	6
Designer:	Date:
Drawn By:	Checked By:
PM Review:	Client Approval:
Issue No.:	Drawing No.:

6	A03.0
---	-------

SCALE IS 1/8" = 1' & 3/4" = 10'


PROPOSED SOUTH ELEVATION

PROPOSED NORTH ELEVATION

Annotations:

- TOP OF MONO-EUCALYPTUS TOWER BROAD LEAF 335'-0" AGL
- TOP OF MONO-EUCALYPTUS TOWER AT&T PANEL ANTENNAS 335'-0" AGL
- TOP OF PROPOSED AT&T AIR6419 B77G ANTENNAS 335'-0" AGL
- RAD CENTER OF PROPOSED AT&T AIR6419 B77G ANTENNAS 333'-10" AGL
- BOTTOM OF PROPOSED AT&T AIR6419 B77G ANTENNAS 332'-5" AGL
- TOP OF PROPOSED AT&T AIR6419 B77D ANTENNAS 331'-0" AGL
- RAD CENTER OF PROPOSED AT&T AIR6419 B77D ANTENNAS 330'-4" AGL
- BOTTOM OF PROPOSED AT&T AIR6419 B77D ANTENNAS 327'-0" AGL
- PROPOSED AT&T RRU (TYP OF 3, 1 PER SECTOR)
- PROPOSED SITE PRO 1 MODEL # MSFAA SECTOR FRAME MOUNT (TYP OF 3, 1 PER SECTOR)
- PROPOSED AT&T PANEL ANTENNA (TYP OF 3, 2 PER SECTOR)
- PROPOSED AT&T FEEDLINES (9) DC POWER TRUNKS & (3) FIBER TRUNKS
- PROPOSED 35'-0" HIGH MONO-EUCALYPTUS TOWER
- PROPOSED AT&T GENERATOR INSIDE 8' HIGH CMU WALL
- PROPOSED AT&T EQUIPMENT AREA INSIDE CMU WALL ENCLOSURE
- PROPOSED AT&T 15'-0" x 20'-0" x 8'-0" HIGH CMU WALL

I-11

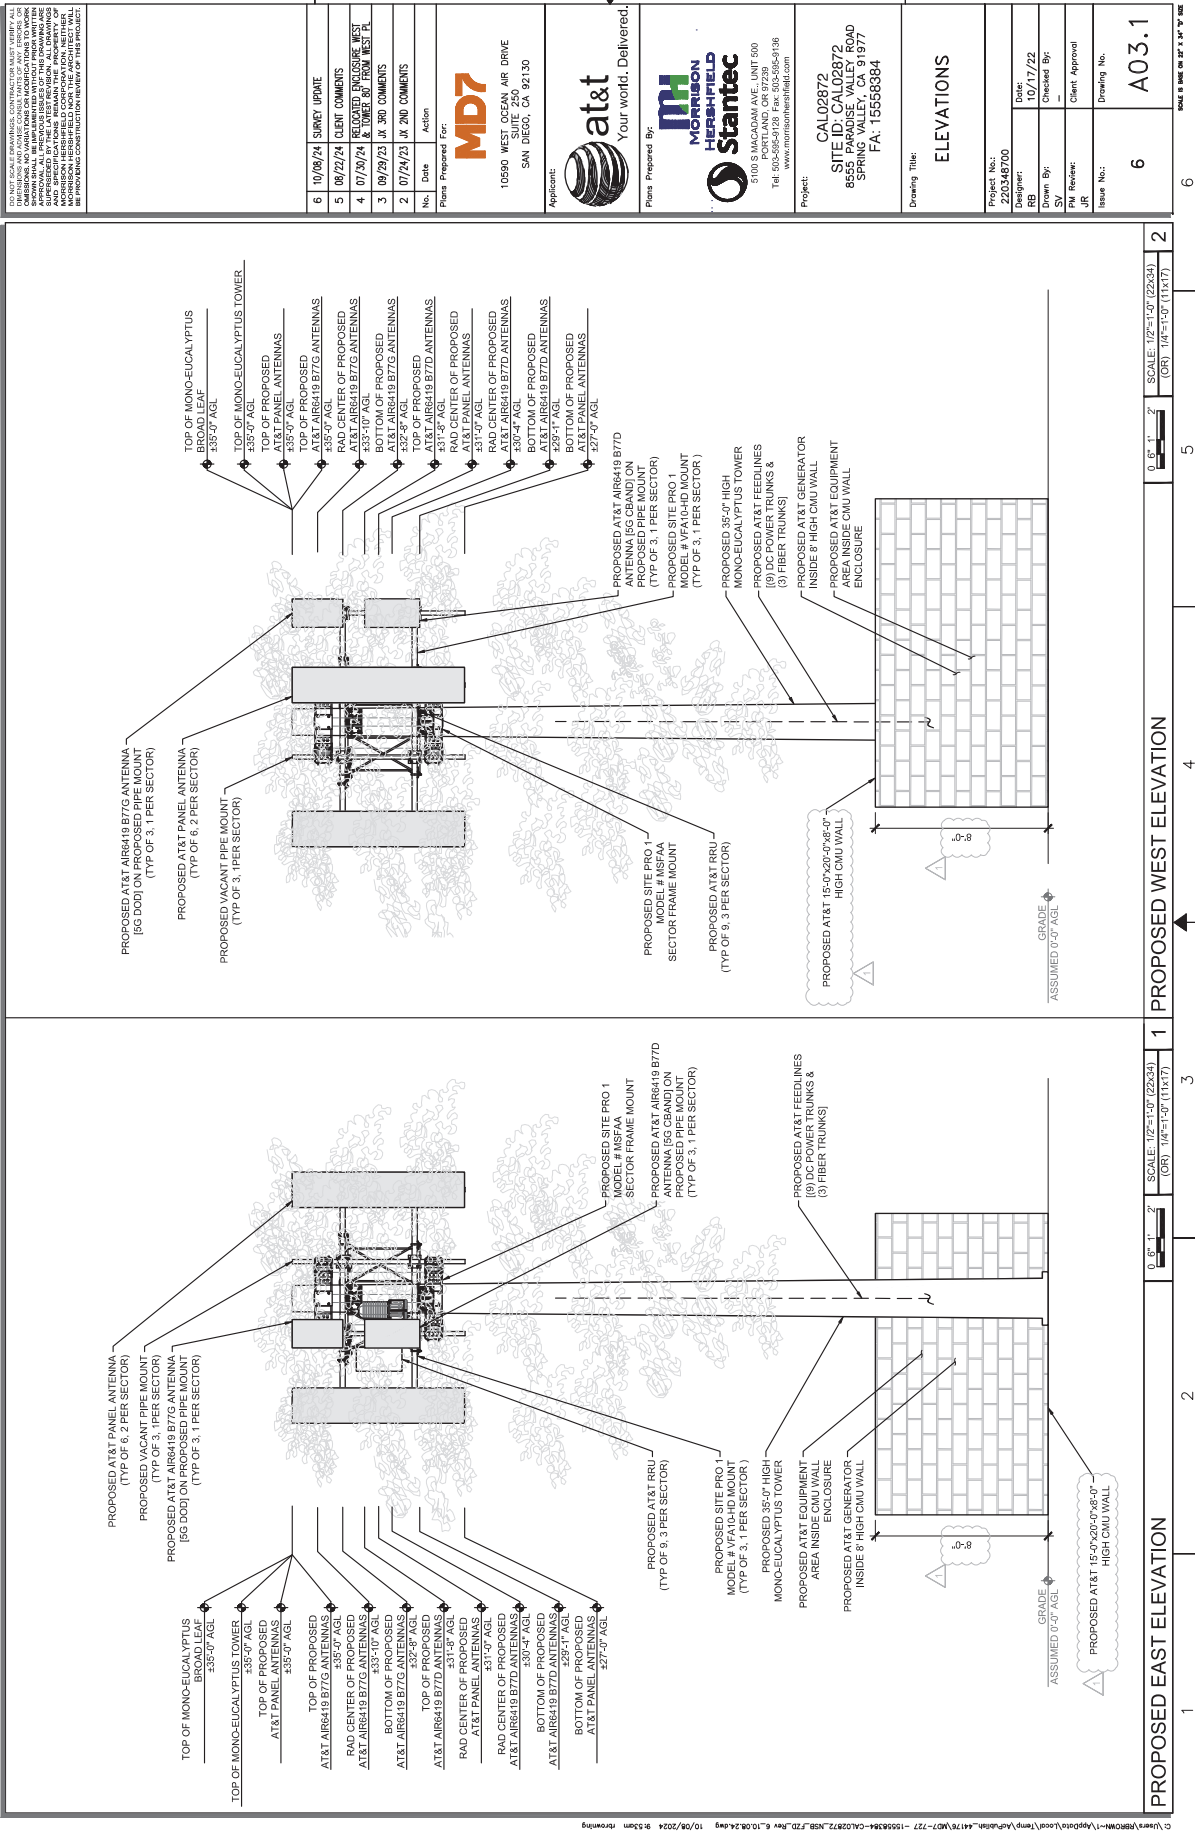

DO NOT SCALE. DIMENSIONS, CONTRACTORS MUST VERIFY ALL DIMENSIONS AND VARIATIONS ON INDICATIONS TO WORK. APPROVED BY THE ENGINEER OF RECORD. THE ENGINEER'S APPROVAL OF THIS DRAWING DOES NOT CONSTITUTE A GUARANTEE OF ACCURACY OR A WARRANTY OF FITNESS FOR ANY PARTICULAR PURPOSE. THE ENGINEER'S RESPONSIBILITY IS LIMITED TO THE DESIGN AND CONSTRUCTION OF THE ANTENNA SYSTEM. THE CLIENT IS RESPONSIBLE FOR THE PROVISION OF ALL NECESSARY INFORMATION AND FOR THE PROTECTION OF THE PROJECT.

6

10/06/24

SURVEY UPDATE

5

08/22/24

CLIENT COMMENTS

4

07/30/24

RECEIVED ENCLOSURE WEST & TOWER 80' FROM WEST PL

3

09/29/23

JX 360 COMMENTS

2

07/24/23

JX 2ND COMMENTS

1

06/28/23

JX 1ST COMMENTS

MD7

10090 WEST OCEAN AIR DRIVE
SAN DIEGO, CA 92130

at&t

Your world. Delivered.

Project:

CAL02872
SITE: CAL02872
8555 PARADISE VALLEY ROAD
SPRING VALLEY, CA 91977
FA: 15558384

Design:

220348700

Drawn By:

10/17/22

Checked By:

10/17/22

PM Review:

Client Approval

Issue No.:

6

Drawing No.:

A04.0

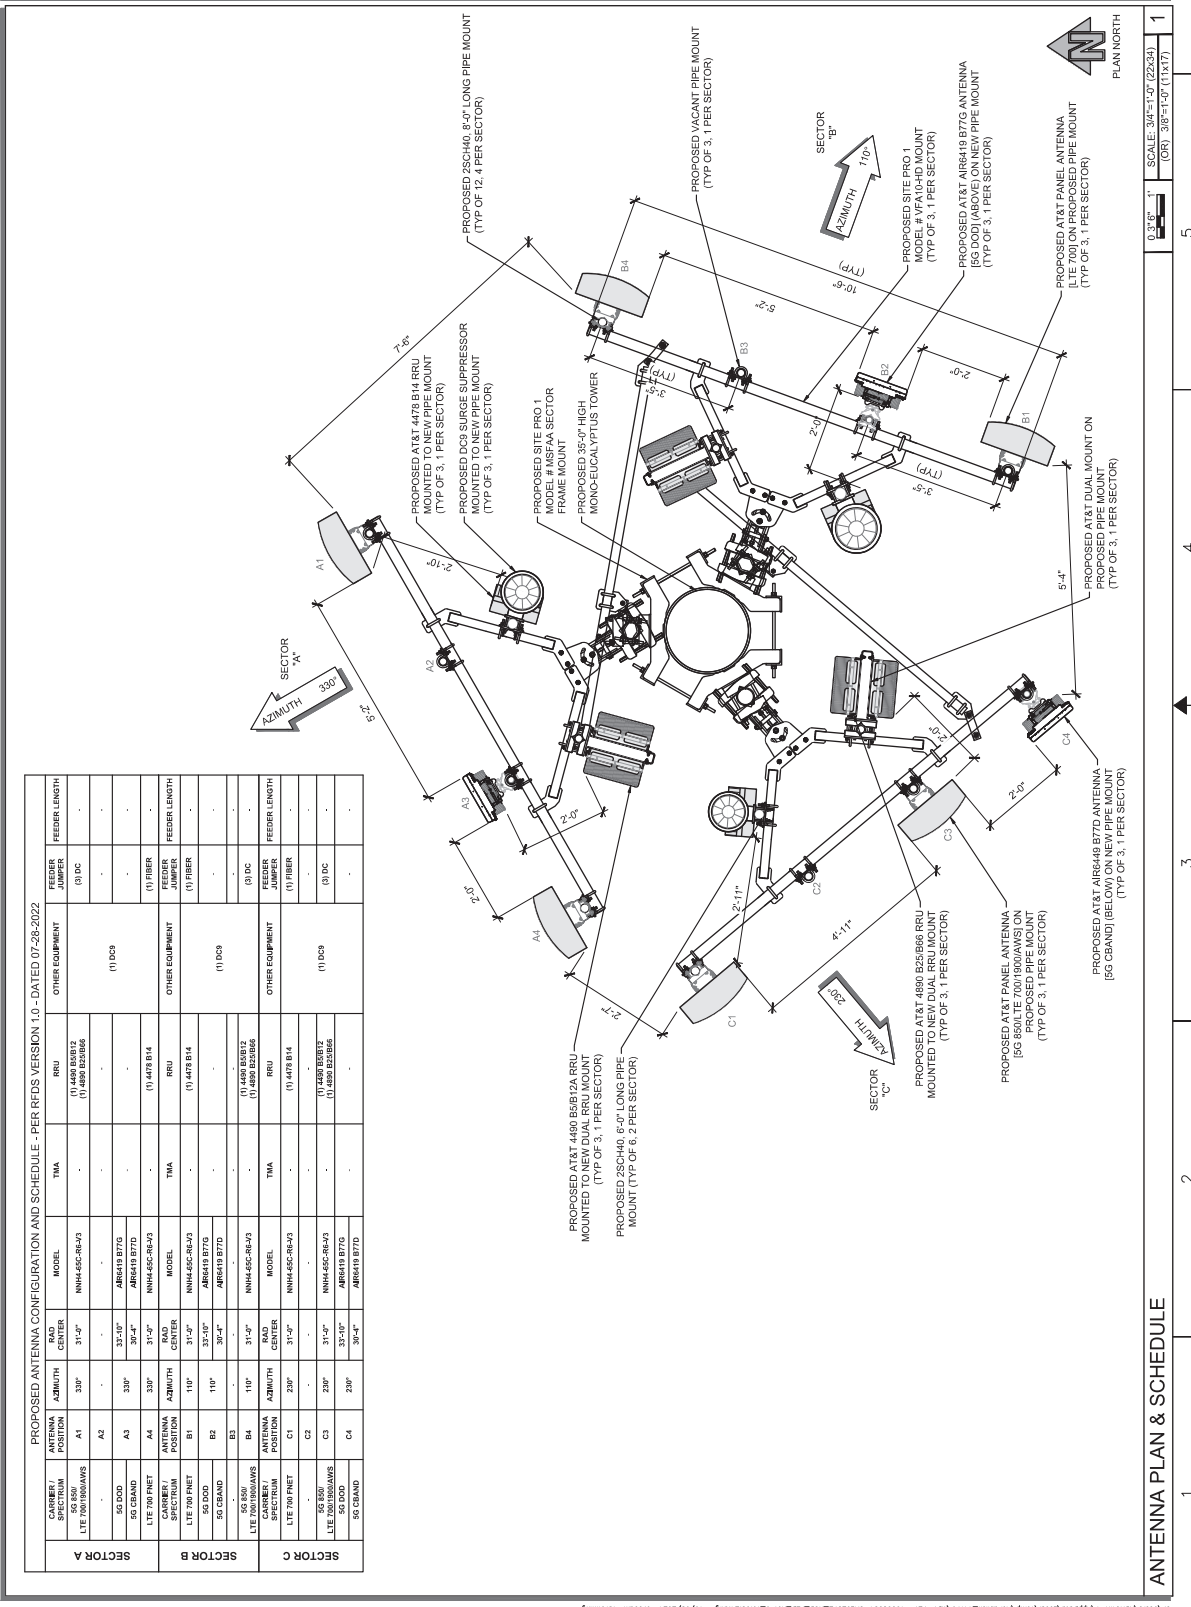



CAL02872
USID: 322191 FA# 15558384
SITE ID: CAL02872
8555 PARADISE VALLEY ROAD
SPRING VALLEY, CA 91777

5G NSB
MRSDL042318/ MRSDL044649/ MRSDL044554/ MRSDL044529/
MRSDL044606/ MRSDL044648/ MRSDL044592

[illegible]

ENGINEERING	THE FOLLOWING CODES W/ CALIFORNIA STATE AMENDMENTS 2022 INTERNATIONAL BUILDING CODE 2022 INTERNATIONAL FIRE CODE - TIA-222H OR LATEST EDITION 2022 INTERNATIONAL MECHANICAL CODE 2022 INTERNATIONAL FIRE CODE
GENERAL NOTES	THE PROPERTY OWNERS AND CONTRACTOR SHALL MAINTAIN THE PROJECT AREA WILL VISIT THE SITE AS REQUIRED FOR DURING MAINTENANCE. THE PROJECT WILL NOT RESULT IN ANY SIGNIFICANT DISTURBANCE OR EFFECT ON DRAINAGE. NO SANITARY SEWER SERVICE, POTABLE WATER, OR TRASH DISPOSAL IS REQUIRED AND NO COMMERCIAL SEWAGE IS PROPOSED.
 811 Know what's below. Call before you dig.	NOTE: 48 HOURS PRIOR TO DIGGING, CONTRACTOR TO NOTIFY ALL UTILITY COMPANIES TO LOCATE ALL UNDERGROUND UTILITIES

Drawing Index

FROM SAN DIEGO INTERNATIONAL AIRPORT:

HEAD EAST ON HARBOR RD TOWARD MCCAIN RD. USE THE LEFT 3 LANES TO TURN LEFT ONTO W GRAPE ST. USE THE RIGHT 2 LANES TO TAKE THE RAMP ONTO I-5 S. MERGE WITH I-5 S. USE THE RIGHT 2 LANES TO TAKE EXIT 18B FOR CALME L KING JR Fwy. CONTINUE ONTO CALME L TAKE EXIT 9A TO MERGE WITH CA-25 S. TAKE EXIT 12 TOWARD PARADISE VALLEY RD/ANDALUCHA BLVD. TURN RIGHT ONTO EKELETON PL. USE THE LEFT LANE TO TURN LEFT ONTO PARADISE VALLEY RD. TURN LEFT. DESTINATION WILL BE ON THE LEFT.

LOCATION MAPS	
VICINITY MAP	AREA MAP

AT&T CELL SITE TOWER
CAL02872
8555 PARADISE VALLEY ROAD
SPRING VALLEY, CA 91977

Sheet name:	COVER SHEET
a	
01: 01	4/2/22/
qqr	201 top
project	

0.0-1


204

120

SPRING VALLEY, CA 91977



durian associates, inc.
dscope architecture + design
clemente • santa barbara, ca
409.489-5623 ext: 858.810.0335
am@hourianassociates.com

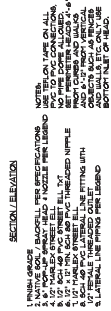

D	POP-UP BUBBLER
---	----------------



ALL SLEEVES TO BE 1" V.C. SCH. 80
AND TWICE THE DIA. OF THE WORKING
PIPE.
ALL SLEEVES TO RUN A MIN. OF 12"
BEYOND HARDSCAPE EDGES.
CLEAN BACKFILL MAY BE
SUBSTITUTED FOR SAND
UNDER WALLS AND DRIVEPIES.

B	SLEEVING
---	----------



LEGEND KEY

1	SATURATE AND COMPACT BACKFILL TO 90%.
2	FINISH SURFACE.
3	NON-PRESSURE LATERAL LINE.
4	PRESSURE MAIN LINE.
5	DIRECT BURIAL, LOW VOLTAGE CONTROL WIRE, BUNDLE CONTROL WIRE AND TAPES AT O.C. HANGING AT CONTROLLER, PROVIDE SLEEVES PER SLEEVING DETAIL.
6	2'-0" FOR LINES 2'-0" AND 18" IN DIA. WATER

NOTE: SEE SLEEVING
DETAIL FOR TRENCHING
IN PAVED AREAS.

MINIMUM BACKFILL RELATIVELY
COMPACTION SHALL BE 90%

TRENCHING AND BACKFILLING
SHALL BE PER STANDARD
SPECIFICATIONS.

C	TRENCHING
---	-----------

Bozler Landscapes Architects, Inc. reserves the common law copyright for these plans. These plans are not to be changed or copied in any form or manner, nor are they to be assigned to a third party, without prior approval. The written presentation and content of Bozler Landscapes Architects.

