



Attachment "B" Vacation Exhibit

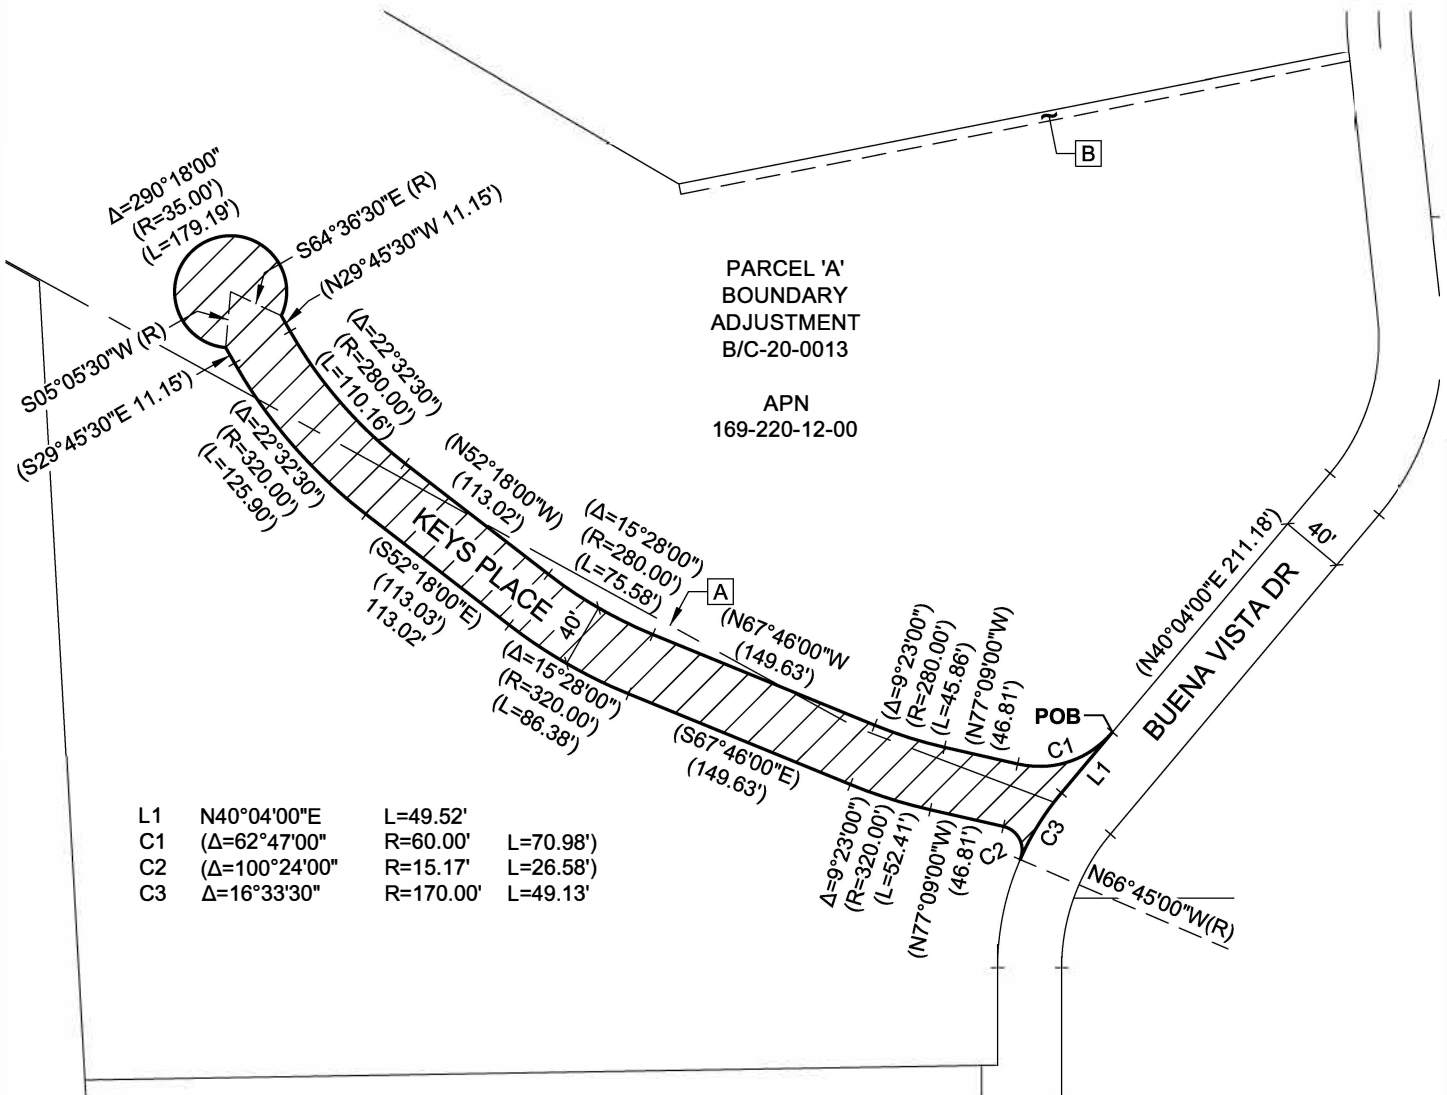

SCALE 1" = 120'

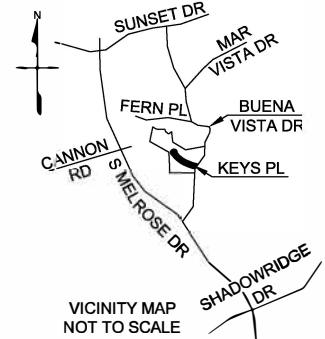

EASEMENTS:

- [A]** SAN DIEGO CONSOLIDATED GAS AND ELECTRIC COMPANY, RECORDED SEPTEMBER 09, 1930, DEED BOOK 1803, PAGE 436, O.R.
- [B]** SAN DIEGO GAS AND ELECTRIC COMPANY, RECORDED JULY 19, 1963, FILE/PAGE NO. 126719, SERIES 4, BOOK 1963, O.R.

LEGEND:

- () RECORD AND MEASURED DATA, UNLESS OTHERWISE NOTED
- POB POINT OF BEGINNING
- AREA OF STREET VACATION 0.64 ACRES / 27,816 SQUARE FEET

L. DaPrin
LORNE DA PRON

07/12/2022
DATE

