



Location Map- Boulevard Bin Transfer Station, Old Highway 80

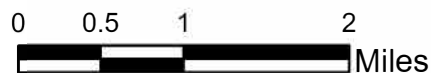


Legend:

- ★ Subject Parcel
APN: 612-091-17
RPN: 2017-0128-A

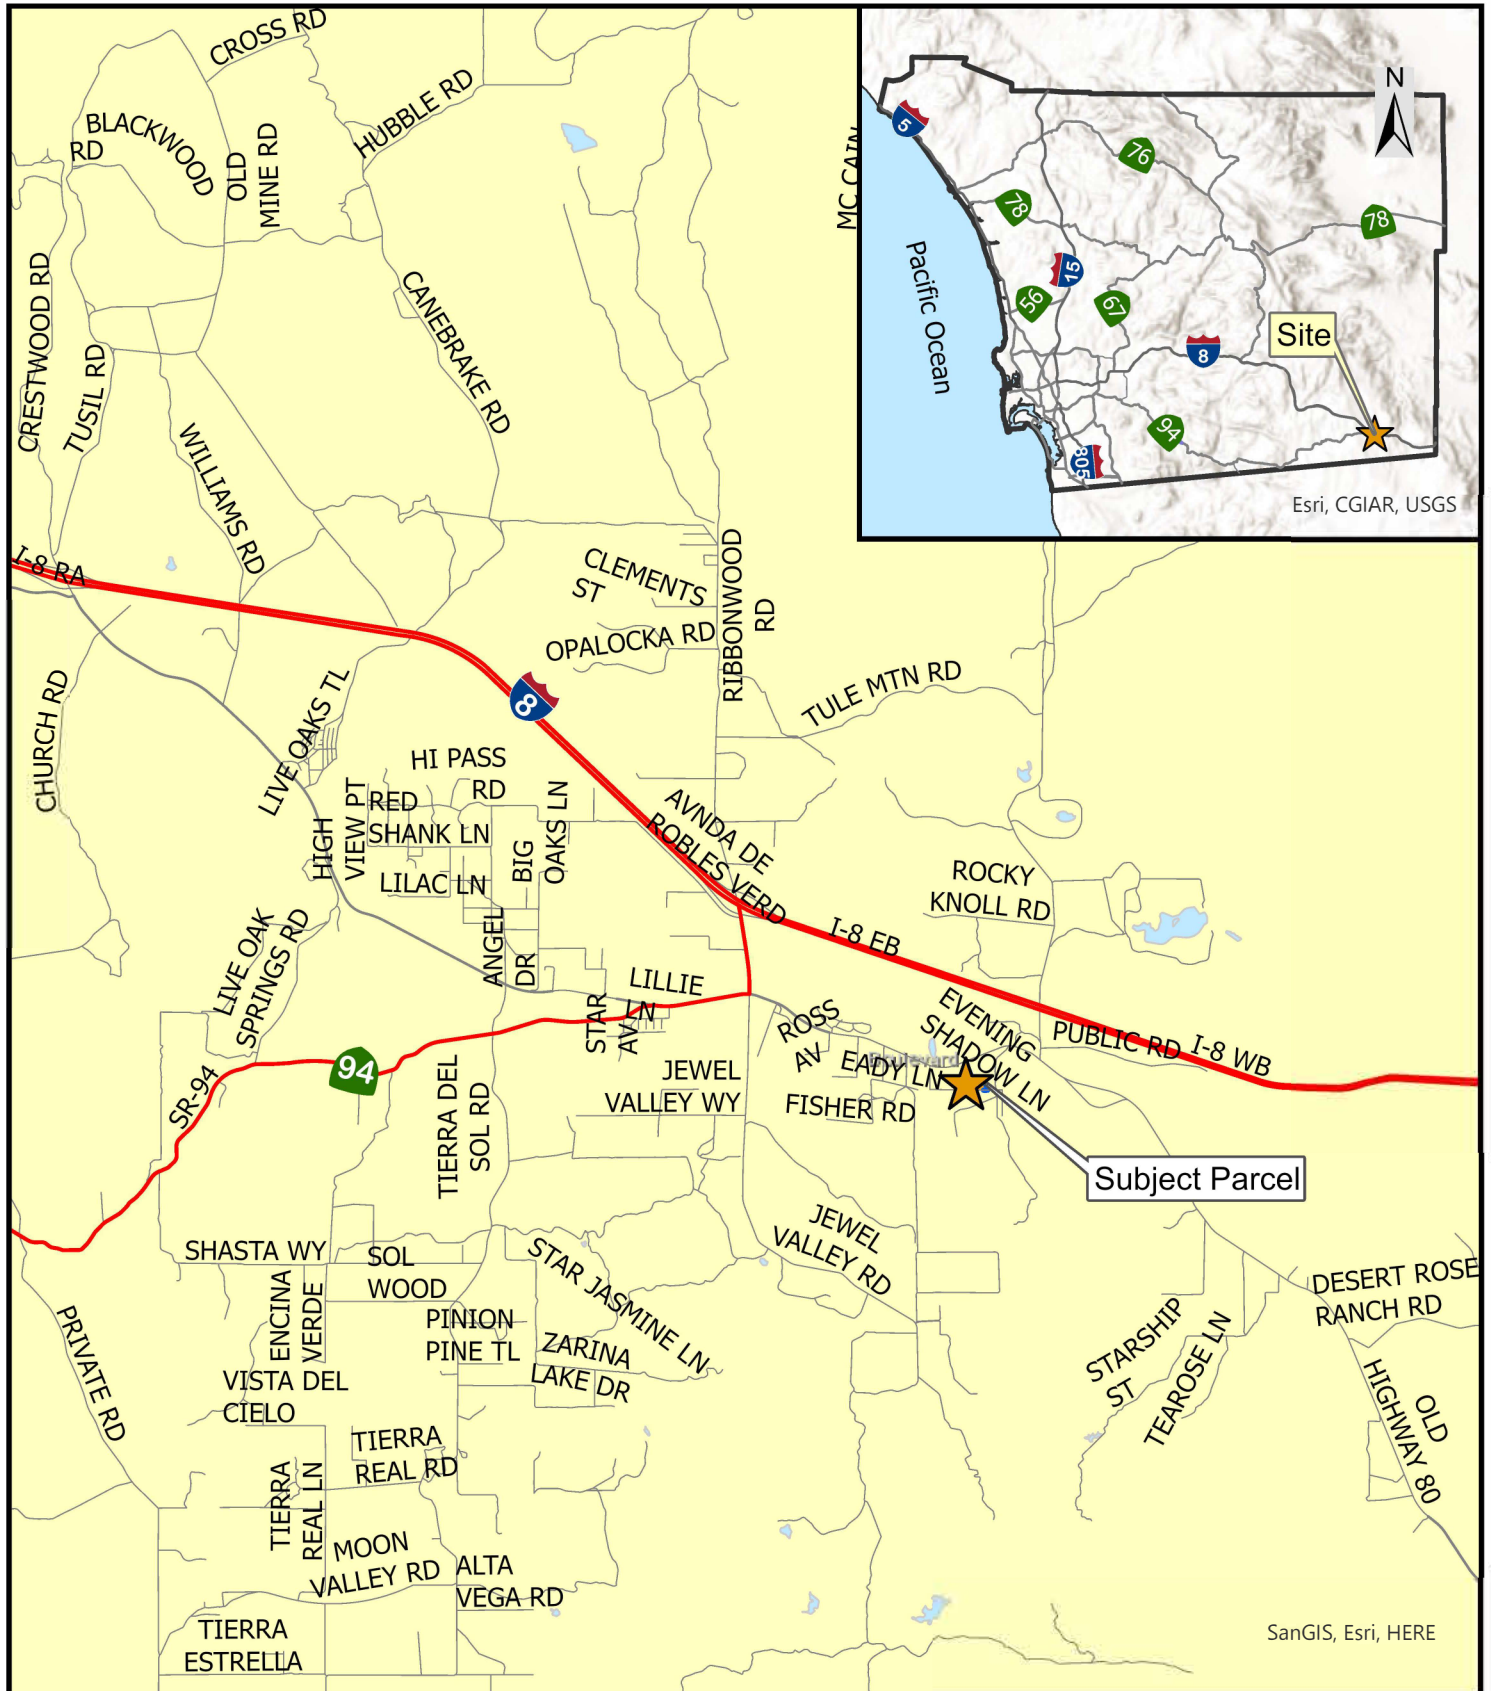

LEGEND:

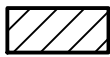

SUBJECT PROPERTY: BOULEVARD SURPLUS
REAL PROPERTY (DISTRICT 2)

DEPARTMENT OF GENERAL SERVICES
REAL ESTATE SERVICES
COUNTY OF SAN DIEGO

APPROVED BY: _____
DRAWN BY: AE

DATE: 7/23/2025
SCALE: 1" = 200'

1 SHEET No. 1
OF
PARCEL No.

SUBJECT PROPERTY EXHIBIT
BOULEVARD BIN TRANSFER STATION – OLD HIGHWAY 80

2017-0128-A