


ATTACHMENT I – Planning Documentation

C:\Users\BROOKMAN~1\AppData\Local\Temp\AcPublish_17484\MD7-727-15558384-CAL02872_NSB_FZD_Rev 6_10.08.24.dwg 10/22/2024 9:46pm rbrownjng

[illegible]

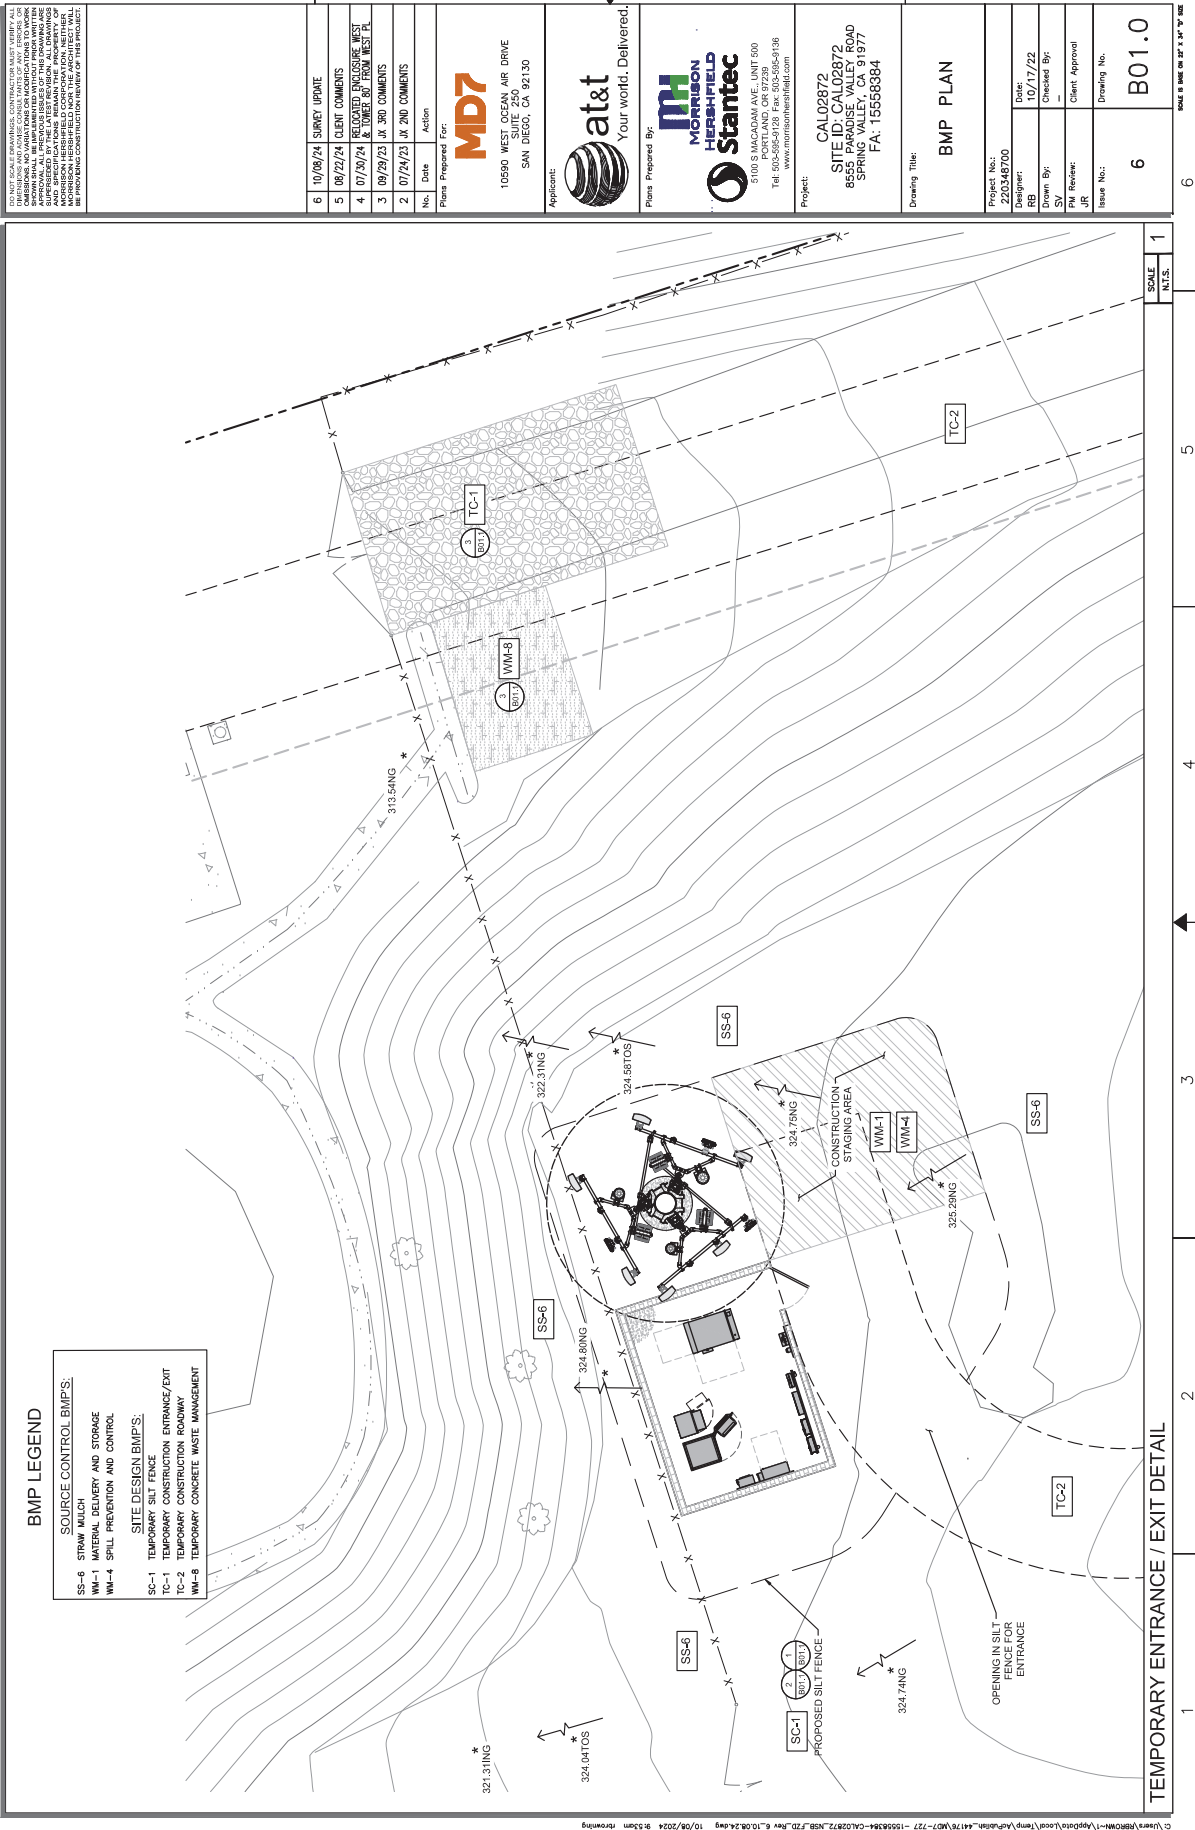


6	10/06/24 SURVEY UPDATE
5	08/22/24 CLIENT COMMENTS
4	07/30/24 REVISIONS ENCLOSURE WEST & TURNER BY FROM WEST PL
3	09/29/23 JX 360 COMMENTS
2	07/24/23 JX 2ND COMMENTS
No.	Date
Plans Prepared For:	
MD7	
10090 WEST OCEAN AIR DRIVE SAN DIEGO, CA 92130	
Applicant:	
at&t Your world. Delivered.	
Plans Prepared By:	
MORRISON HERZFELD Stantec 5100 S MACADAM AVE. UNIT 500 PORTLAND, OR 97259 Tel: 503-586-9138 Fax: 503-586-9136 www.morrisonherzfeld.com	
Project:	
CAL02872 SITE OF CALIFORNIA VALLEY ROAD 8555 PARADISE VALLEY ROAD SPRING VALLEY, CA 91977 FA: 15558384	
Drawing Title:	
BMP PLAN	
Project No.: 220346700	
Designer: RB	
Date: 10/17/22	
Drawn By: RB	
Checked By: RB	
PM Review: JR	
Client Approval:	
Issue No.: 6	
Drawing No.: B01.0	
Scale: 1" = 30' (N.T.S.)	

DO NOT SCALE DRAWINGS. CONTRACTORS MUST VERIFY ALL DIMENSIONS AND VARIATIONS ON INDICATIONS TO WORK. APPROVED BY THE PROJECT ENGINEER. THE PROJECT ENGINEER'S SIGNATURE AND SEAL ARE REQUIRED FOR ALL CHANGES TO THE DRAWINGS. 

6 10/08/24 SURVEY UPDATE

5 08/22/24 CLIENT COMMENTS

4 07/30/24 RECOVERED ENCLOSURE WEST & TURNER ST FROM WEST PL

3 09/29/23 JK 3RD COMMENTS

2 07/24/23 JK 2ND COMMENTS

No. Date Action

Plans Prepared For:

MD7

10590 WEST OCEAN AIR DRIVE
SAN DIEGO, CA 92130

Applicant:

at&t
Your world. Delivered.

Plans Prepared By:

MORRISON HERSHFIELD Stantec
5100 S MACADAM AVE. UNIT 500
PORTLAND, OR 97259
Tel: 503-586-9138 Fax: 503-586-9136
www.morrisonhershfield.com

Project:

CAL02872
SITE: CAL02872
8555 PARADISE VALLEY ROAD
SPRING VALLEY, CA 91977
FA: 15558384

Drawing Title:

BPM DETAILS

Project No.: 220348700

Designer: RB

Drawn By: RB

Checked By: RB

PM Review: JR

Issue No.: 6

Drawing No.: B01.1

SCALE: 1/8" = 1' - 0"

6 10/08/24 SURVEY UPDATE

5 08/22/24 CLIENT COMMENTS

4 07/30/24 RECOVERED ENCLOSURE WEST & TURNER ST FROM WEST PL

3 09/29/23 JK 3RD COMMENTS

2 07/24/23 JK 2ND COMMENTS

No. Date Action

Plans Prepared For:

MD7

10590 WEST OCEAN AIR DRIVE
SAN DIEGO, CA 92130

Applicant:

at&t
Your world. Delivered.

Plans Prepared By:

MORRISON HERSHFIELD Stantec
5100 S MACADAM AVE. UNIT 500
PORTLAND, OR 97259
Tel: 503-586-9138 Fax: 503-586-9136
www.morrisonhershfield.com

Project:

CAL02872
SITE: CAL02872
8555 PARADISE VALLEY ROAD
SPRING VALLEY, CA 91977
FA: 15558384

Drawing Title:

BPM DETAILS

Project No.: 220348700

Designer: RB

Drawn By: RB

Checked By: RB

PM Review: JR

Issue No.: 6

Drawing No.: B01.1

SCALE: 1/8" = 1' - 0"

SC-1

Temporary Silt Fence

SECTION 4
Temporary Silt Fence SC-1
4 of 6
May 2017














I-6

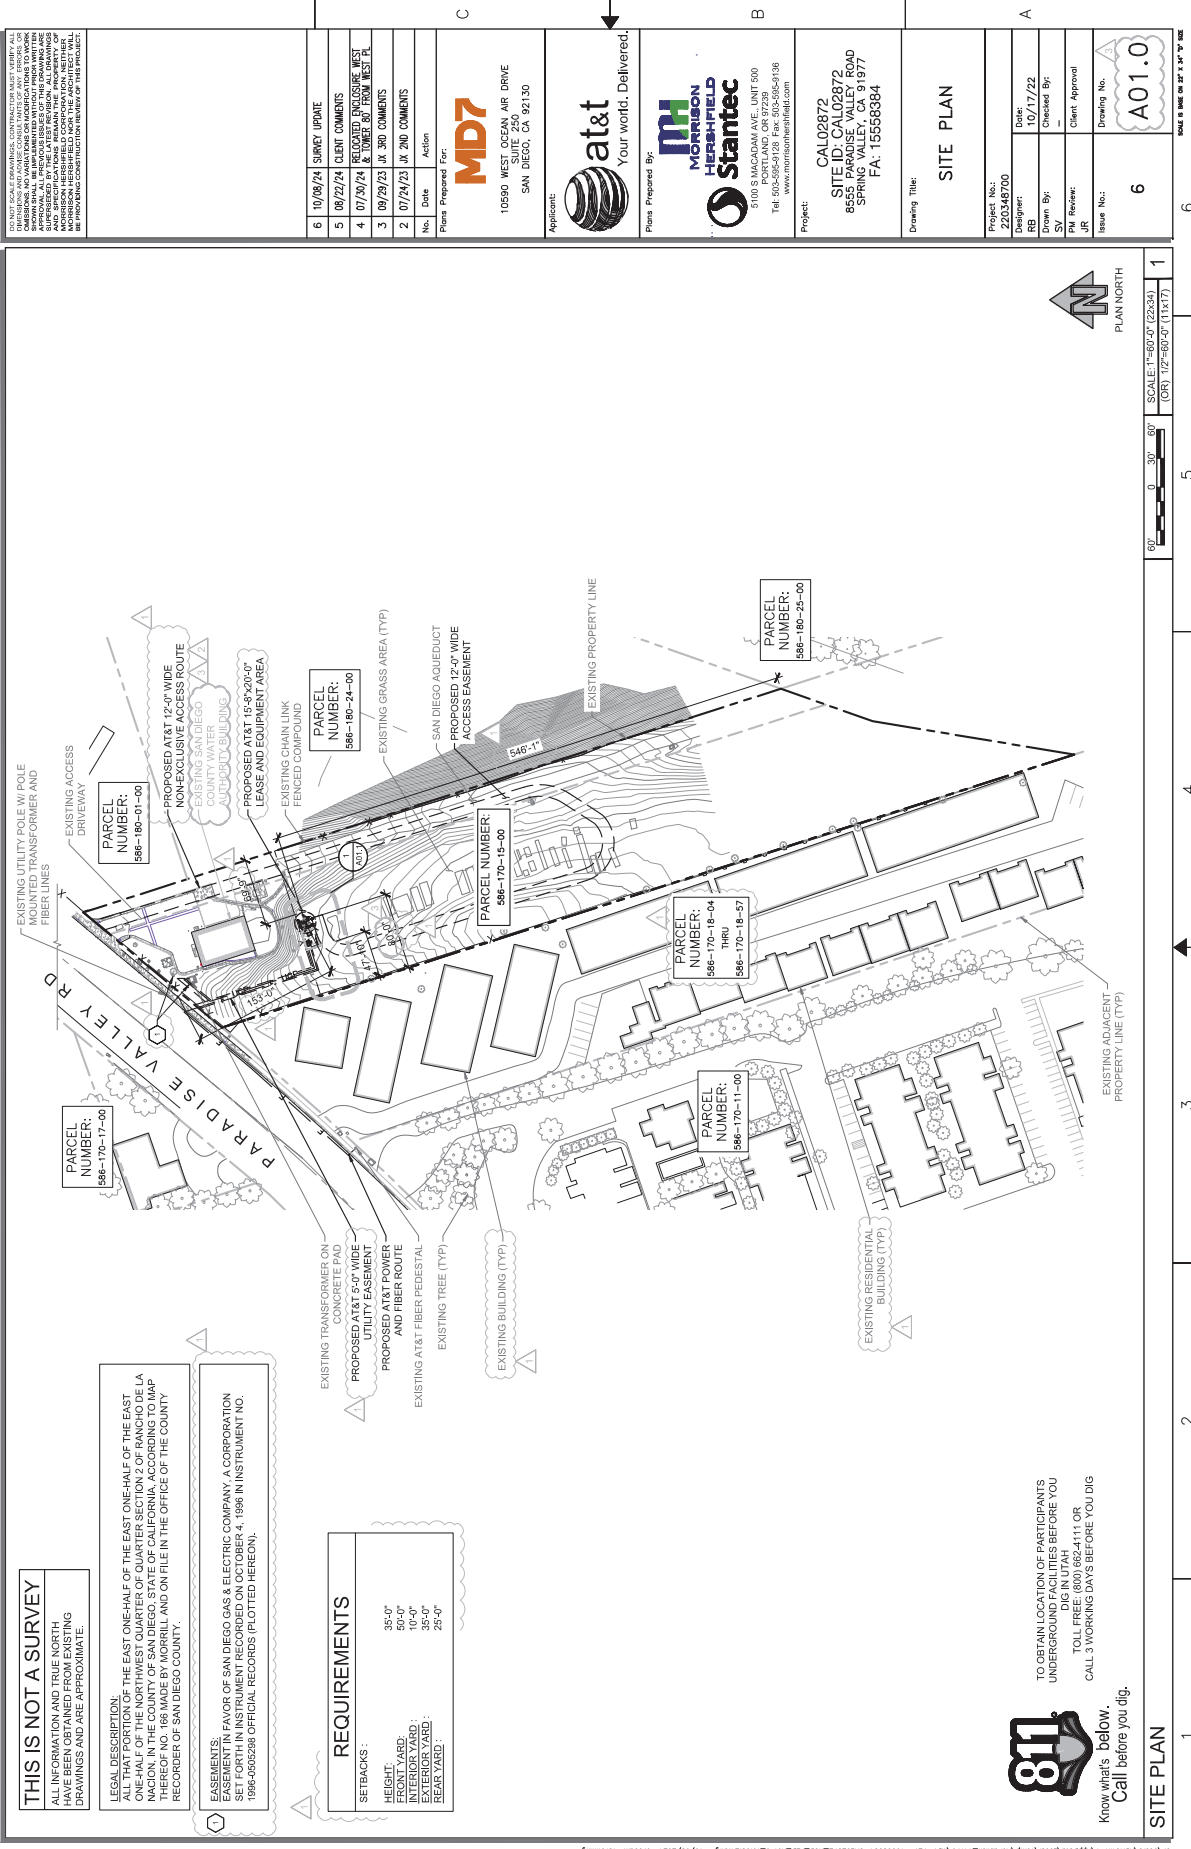


 

 



6	06/08/24 SURVEY UPDATE
5	06/22/24 CLIENT COMMENTS
4	07/20/24 RELOCATED ENCLOSURE WEST
3	09/29/23 JX 300 COMMENTS
2	07/24/23 JX 2ND COMMENTS
No.	Date Action
Plans Prepared For:	
	
10590 WEST OCEAN AIR DRIVE SUITE 250 SAN DIEGO, CA 92130	
Applicant:  Your world. Delivered.	
Plans Prepared By: 	
5100 S. MACDONALD AVE. UNIT 500 PORTLAND, OR 97208 Tel: 503-595-9128 Fax: 503-595-9138 www.morrisonherffield.com	
Project: CAL02872 SITE ID: CAL02872 8555 SPRING VALLEY, CA 91977 FA: 15558384	
Drawing Title:	
ELEVATIONS	
Project No.:	
Designer:	
Date:	
Drawn By:	
Checked By:	
PM Review:	
Client Approval:	
Issue No.:	
Drawing No.:	
6 A03.0	
SCALE IS 1/8" = 1' x 1/4" = 1'	

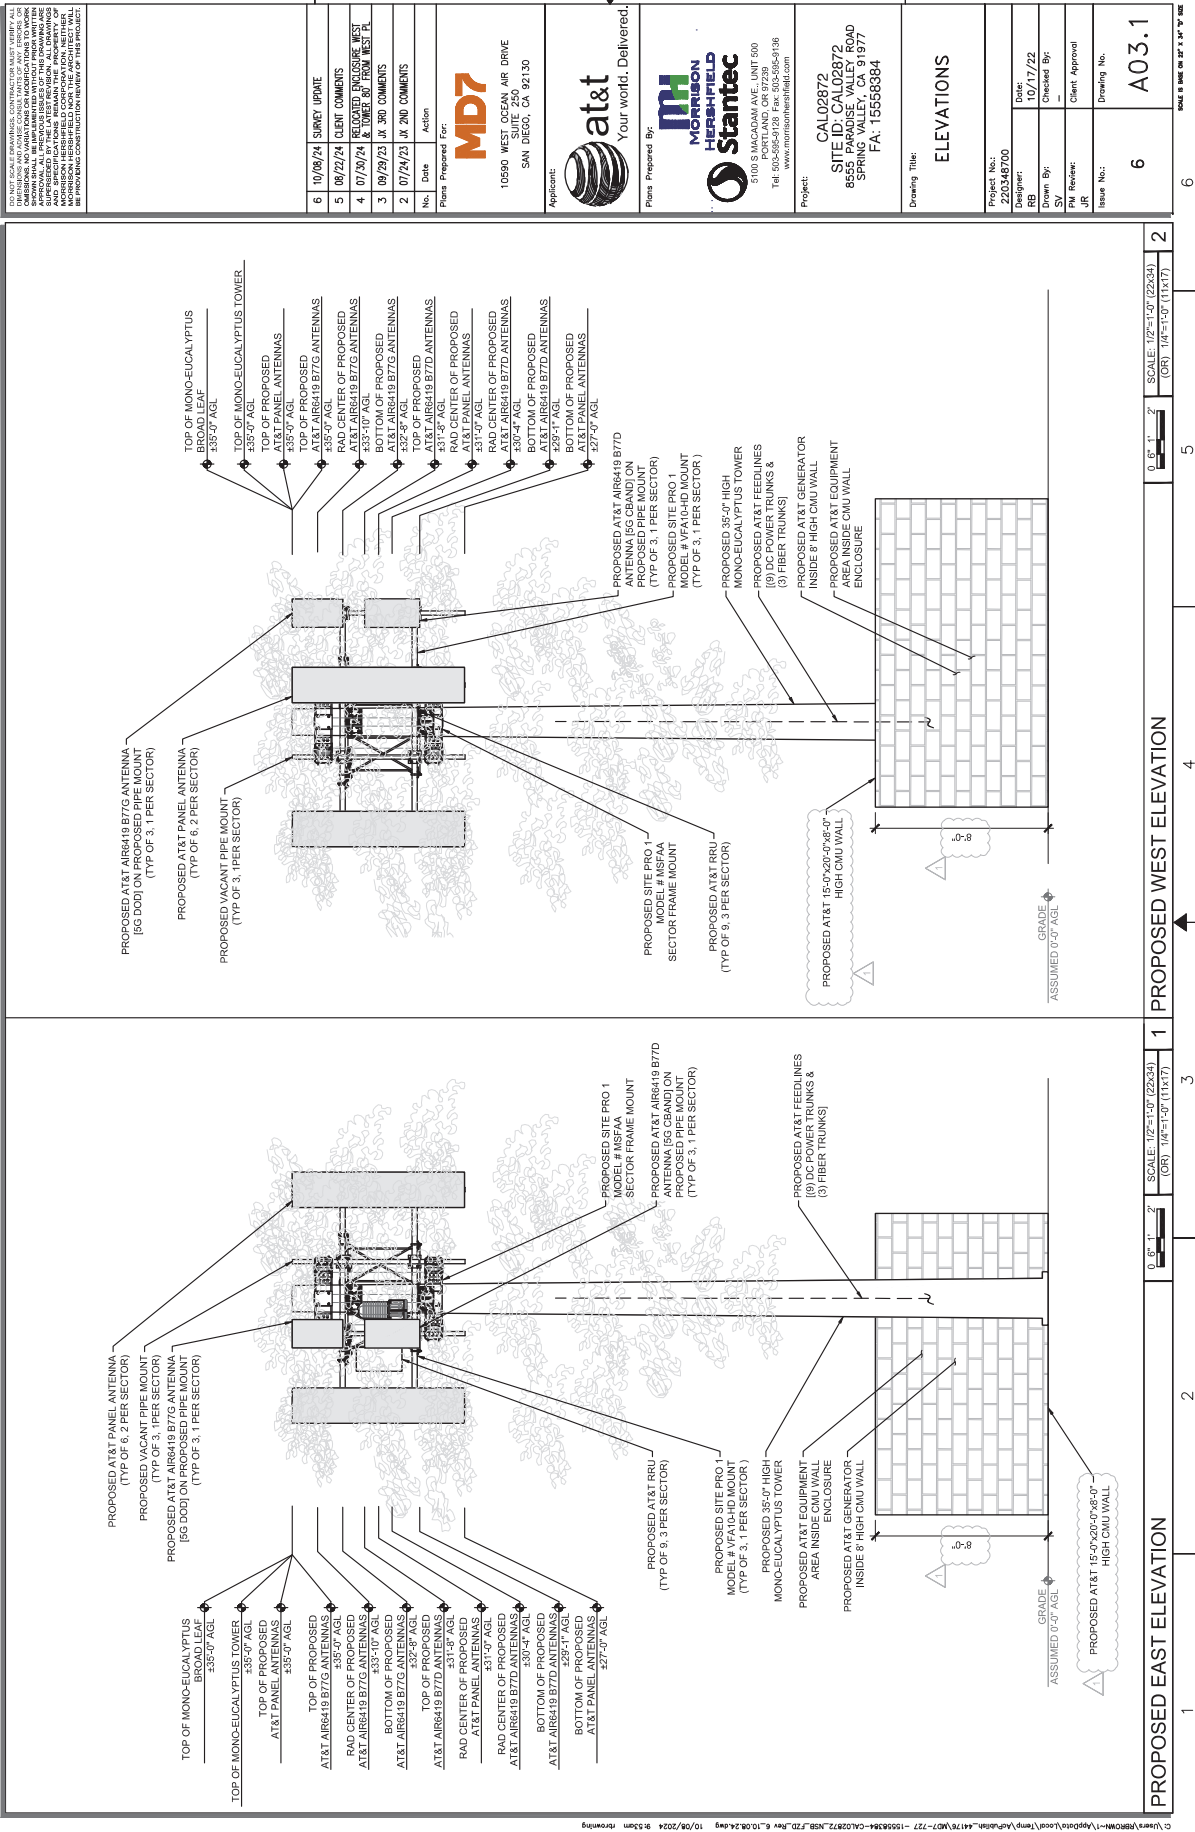



10/06/24 SURVEY UPDATE

08/22/24 CLIENT COMMENTS

07/30/24 RECOVERED ENCLOSURE WEST TOWER 80' FROM WEST PL

09/29/23 JK 360 COMMENTS

07/24/23 JK 2ND COMMENTS

MD7

10090 WEST OCEAN AIR DRIVE
SAN DIEGO, CA 92130

at&t

Your world. Delivered.

Plans Prepared By:

MORRISON HERSHFIELD
Stantec

5100 S MACADAM AVE. UNIT 500
PORTLAND, OR 97259
Tel: 503-586-8128 Fax: 503-586-8136

Project:

CAL02872
SITE CAL02872
8555 PARADISE VALLEY ROAD
SPRING VALLEY, CA 91977
FA: 15558384

Drawing Title:

ANTENNA PLAN &
SCHEDULE

Project No.:

220348700

Design:

RB

Date: 10/17/22

Drawn By:

SR

Checked By:

SR

PM Review:

JR

Client Approval:

Issue No.:

6

Drawing No.:

A04.0

Scale:

1" = 30'

6

1

2

3

4

5

6

PROPOSED ANTENNA CONFIGURATION AND SCHEDULE - PER RDS VERSION 1.0 - DATED 07-28-2022										
SECTOR	CARRIER / SPECTRUM	ANTENNA POSITION	ANTENNA AZIMUTH	ANTENNA ELEVATION	MODEL	TMA	RRU	OTHER EQUIPMENT	FEEDER JUMPER	FEEDER LENGTH
SECTOR A	5G B50	A1	330°	31°-42°	NM44-55C-RE-A3	-	(1) 4800 B50B12 (1) 4800 B50B18	-	(3) DC	-
	5G B50	A2	330°	31°-42°	NM44-55C-RE-A3	-	-	(1) DCB	-	-
	5G B50	A3	330°	31°-42°	NM44-55C-RE-A3	-	(1) 4800 B50B12 (1) 4800 B50B18	-	(3) DC	-
	5G B50	A4	330°	31°-42°	NM44-55C-RE-A3	-	(1) 4800 B50B12 (1) 4800 B50B18	-	(3) DC	-
SECTOR B	5G B50	B1	110°	31°-42°	NM44-55C-RE-A3	-	(1) 4800 B50B12 (1) 4800 B50B18	-	(3) DC	-
	5G B50	B2	110°	31°-42°	NM44-55C-RE-A3	-	-	(1) DCB	-	-
	5G B50	B3	110°	31°-42°	NM44-55C-RE-A3	-	(1) 4800 B50B12 (1) 4800 B50B18	-	(3) DC	-
	5G B50	B4	110°	31°-42°	NM44-55C-RE-A3	-	(1) 4800 B50B12 (1) 4800 B50B18	-	(3) DC	-
SECTOR C	5G B50	C1	230°	31°-42°	NM44-55C-RE-A3	-	(1) 4800 B50B12 (1) 4800 B50B18	-	(3) DC	-
	5G B50	C2	230°	31°-42°	NM44-55C-RE-A3	-	-	(1) DCB	-	-
	5G B50	C3	230°	31°-42°	NM44-55C-RE-A3	-	(1) 4800 B50B12 (1) 4800 B50B18	-	(3) DC	-
	5G B50	C4	230°	31°-42°	NM44-55C-RE-A3	-	(1) 4800 B50B12 (1) 4800 B50B18	-	(3) DC	-

I-13




at&t
CAL02872
USID: 322191 FA# 15558384
SITE ID: CAL02872
8555 PARADISE VALLEY ROAD
SPRING VALLEY, CA 91977
5G NSB
MRSDDL042318/ MRSDDL044649/ MRSDDL044554/ MRSDDL044529/
MRSDDL044606/ MRSDDL044648/ MRSDDL044592

PROJECT DESCRIPTION
AT&T WIRELESS PROPOSES TO CONSTRUCT NEW WIRELESS FACILITY. THE SCOPE WILL CONSIST OF THE FOLLOWING:
AT ANTENNA/DIESEL:
• INSTALL (1) 35'x7' HIGH MONO EUCALYPTUS TOWER
• INSTALL (1) SITE PRO INFRA SECTOR FRAME MOUNT
• INSTALL (2) 20'x40' 8'x7' LONG PIPE MOUNTS
• INSTALL (2) 20'x40' 8'x7' LONG PIPE MOUNTS
• INSTALL (6) PANEL ANTENNAS
• INSTALL (3) ARR6419 B77D ANTENNAS
• INSTALL (3) SURGE SUPPRESSORS
• INSTALL (3) FIBER CABLE TRUNKS
• INSTALL (6) DC CABLES
AT EQUIPMENT LEVEL:
• INSTALL (1) 15'x20'x6'x8'-0" HIGH ODU WALL
• INSTALL (1) VERTM 512 DCP CABINET
• INSTALL (2) PURCELL FLX21 CABINETS
• INSTALL (1) NEW GENERAC SDC620 22L 20KW GENERATOR
• INSTALL (1) 3'-6" WIDE ACCESS GATE
• INSTALL (1) 7'-0" WIDE UTILITY H-FRAME
• INSTALL (1) CEM BOX
• INSTALL (2) DC12 SURGE SUPPRESSORS
• INSTALL (1) PTLG W/ CAM LOCK
• INSTALL (1) 200AMP METER PEDESTAL
• INSTALL (1) DISCONNECT SWITCH
• INSTALL (1) FRE EXTINGUISHER
• INSTALL (1) FRE EXTINGUISHER CABINET
• INSTALL (1) EMERGENCY SHUTOFF SWITCH

SITE INFORMATION
PROPERTY OWNER: SAN DIEGO COUNTY WATER AUTHORITY
LOCATION: 32° 42' 44.1" N
LONGITUDE: -117° 0' 47.45" W
GROUND ELEVATION: 332.22± AMSL
JURISDICTION: SAN DIEGO COUNTY
ZONING: C-30
PARCEL #: 586701500
COUNTY: SAN DIEGO
OCCUPANCY GROUP: U-UNMANNED
CONSTRUCTION TYPE: I-H
POWER COMPANY: -
TELEPHONE COMPANY: -

PROJECT TEAM
APPLICANT: AT&T WIRELESS
PROJECT MANAGER: M07
10590 W. OCEAN AIR DR. STE 250
SAN DIEGO, CA 92130
PHONE: (659) 799-7650
CONSTRUCTION: AT&T WIRELESS
M07
10590 W. OCEAN AIR DR. STE 250
SAN DIEGO, CA 92130
PHONE: (659) 799-7650
ARE CONTACT: MORRISON HERSHFIELD CORP
JOSH REYNOLDS
153 LINCOLN PKWY, SUITE 500
SAN DIEGO, CA 92106
PHONE: (619) 594-3046
CRISTIAN SOTO
crs405g@att.com
JReynolds@morrissonherfield.com

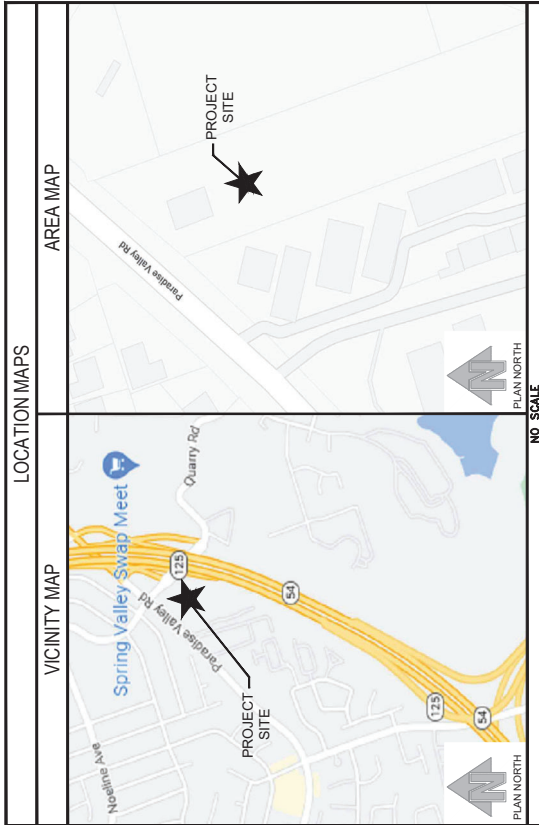

DRIVING DIRECTIONS
FROM SAN DIEGO INTERNATIONAL AIRPORT: HEAD EAST ON N HARBOR DR TOWARD MCCAIN RD. USE THE LEFT 3 LANES TO TURN LEFT ONTO W GRAPE ST. USE THE RIGHT 2 LANES TO TAKE THE RAMP ONTO I-5 S. MERGE WITH I-5 S. USE THE RIGHT 2 LANES TO TAKE EXIT 15B FOR CA-94 E. TAKE EXIT 9A TO MERGE WITH CA-125 S. TAKE EXIT 12 TOWARD PARADISE VALLEY ROAD/AMCHA BLVD. TURN RIGHT ONTO ELKELTON PL. USE THE LEFT LANE TO TURN LEFT ONTO PARADISE VALLEY RD. TURN LEFT. DESTINATION WILL BE ON THE LEFT.

ENGINEERING
THE FOLLOWING CODES WILL CALIFORNIA STATE AMENDMENTS
1. 2022 INTERNATIONAL BUILDING CODE
2. TIA-222-H OR LATEST EDITION
3. 2022 INTERNATIONAL MECHANICAL CODE
4. 2022 INTERNATIONAL FIRE CODE
5. 2022 INTERNATIONAL FIRE CODE

GENERAL NOTES
THE FACILITY IS UNMANNED AND NOT FOR HUMAN HABITATION.
A TECHNICIAN WILL VISIT THE SITE AS REQUIRED FOR ROUTINE MAINTENANCE. THE PROJECT WILL NOT RESULT IN ANY SIGNIFICANT DISTURBANCE OR EFFECT ON THE ENVIRONMENT. THERE WILL BE NO TRASH DISPOSAL OR TRASH DISPOSAL REQUIRED AND NO COMMERCIAL SIGNAGE IS PROPOSED.

NOTE: ALL WORKS PRIOR TO DIGGING CONTRACTOR TO NOTIFY ALL UTILITY COMPANIES TO LOCATE ALL UNDERGROUND UTILITIES



AT&T CELL SITE TOWER
8555 PARADISE VALLEY ROAD
CAL02872
SPRING VALLEY, CA 91977

COVER SHEET
Sheet name:
Sheet no:
on top
of
42/22
01 of
4

Drawing Index
L.O.O. COVER SHEET
L.O.O. PLANTING PLAN
L.O.O. PLANTING DETAILS
L.O.O. PLANTING SPECIFICATIONS
L.O.O. IRRIGATION PLAN
L.O.O. WATER CONSERVATION PLAN
L.O.O. IRRIGATION SPECIFICATIONS

[illegible]

Project	
---------	--



¹ Hydrosone
E.g.
low water use planting
medium water use planting

(continued)

II. OWNER TO PROVIDE FOR A WATER AUDIT EVERY FIVE YEARS FROM OPENING OF STORE.

NOTE: PROPERTY OWNER SHALL BE RESPONSIBLE FOR ON-SITE MAINTENANCE OF PLANTING AND IRRIGATION



HYDROZONE MAP

10

(IN FEET)
1 inch = 10 ft.

